



EXTERIOR ELEVATION-FRONT

SCALE 1/4" = 1'-0"

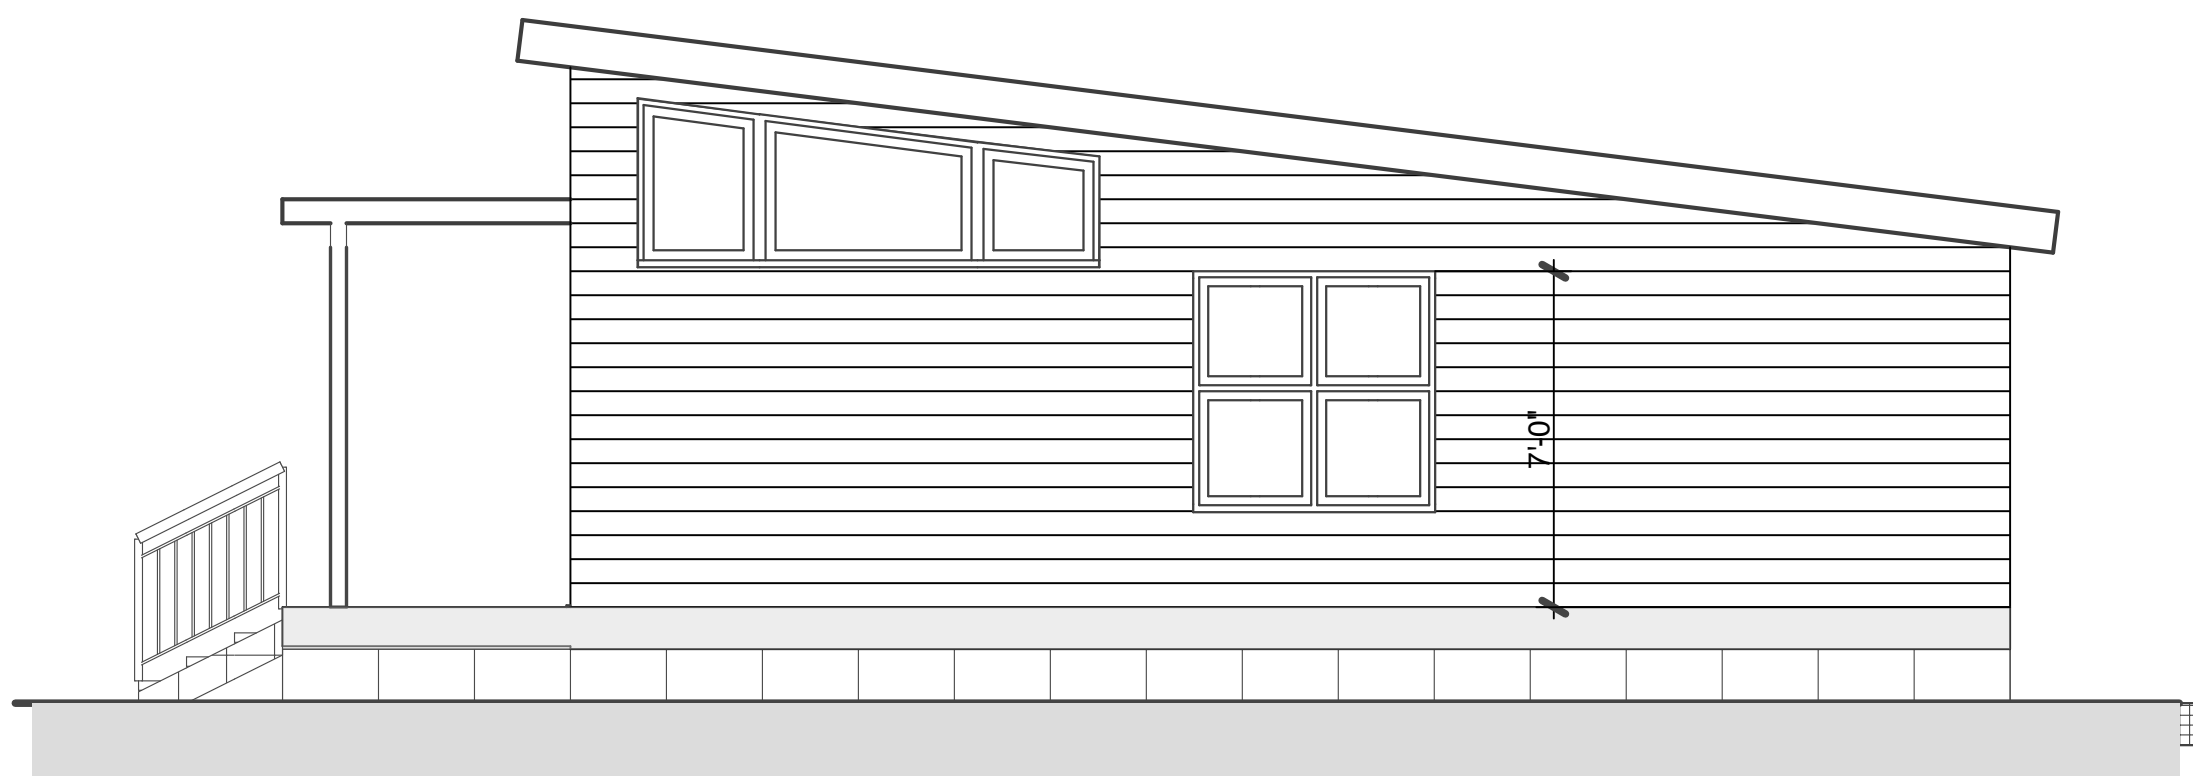


EXTERIOR ELEVATION-SIDE 1

SCALE 1/4" = 1'-0"

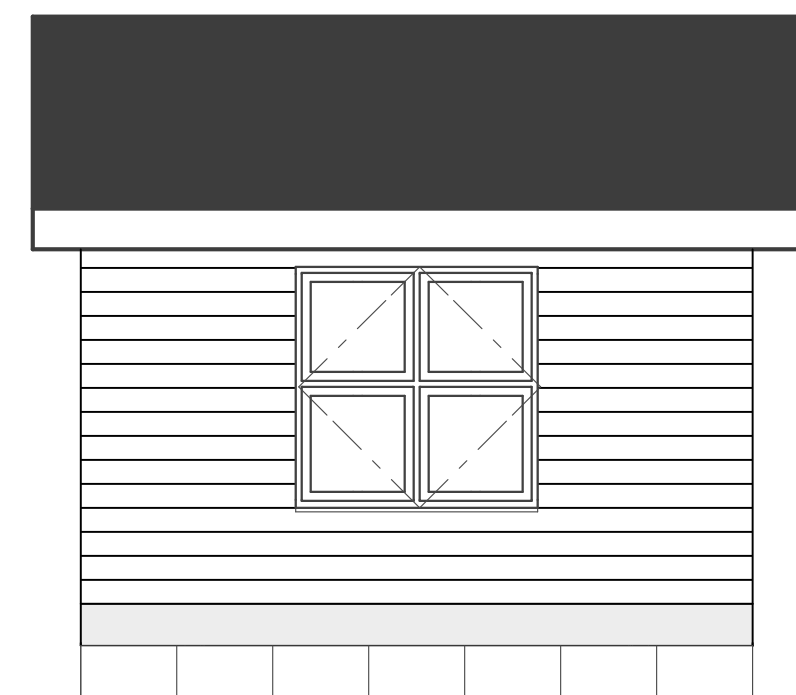


EXTERIOR ELEVATION-BACK

SCALE 1/4" = 1'-0"

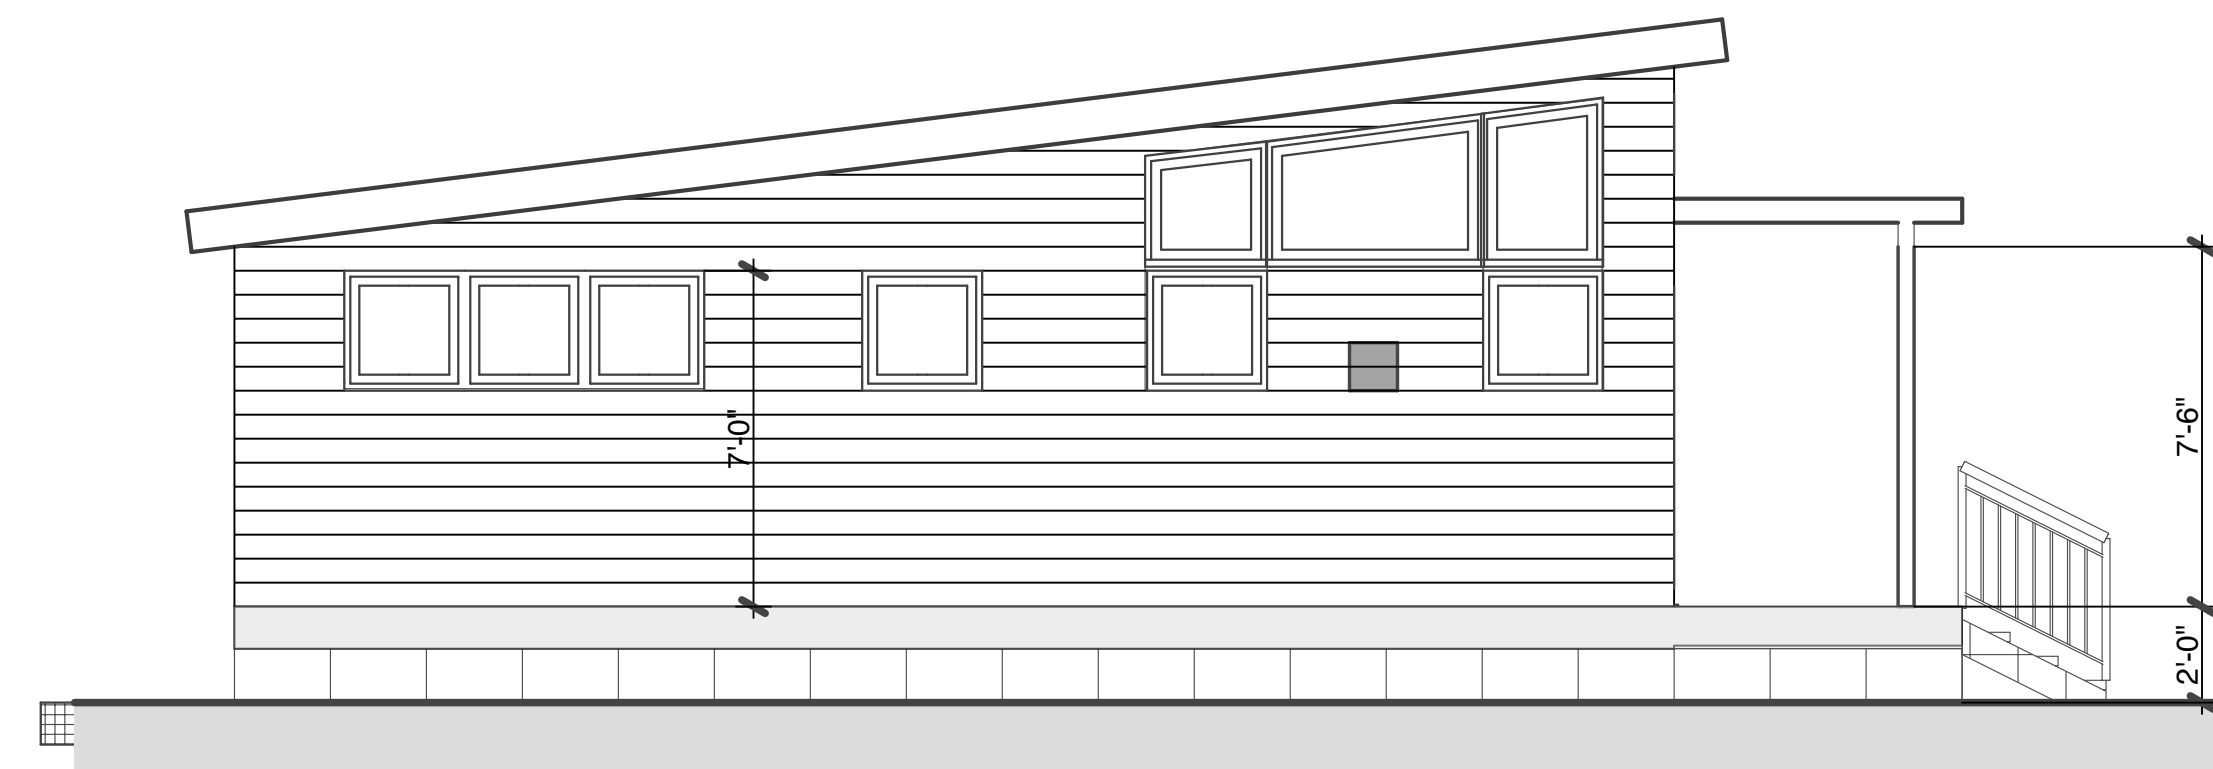


EXTERIOR ELEVATION-SIDE 2

SCALE 1/4" = 1'-0"

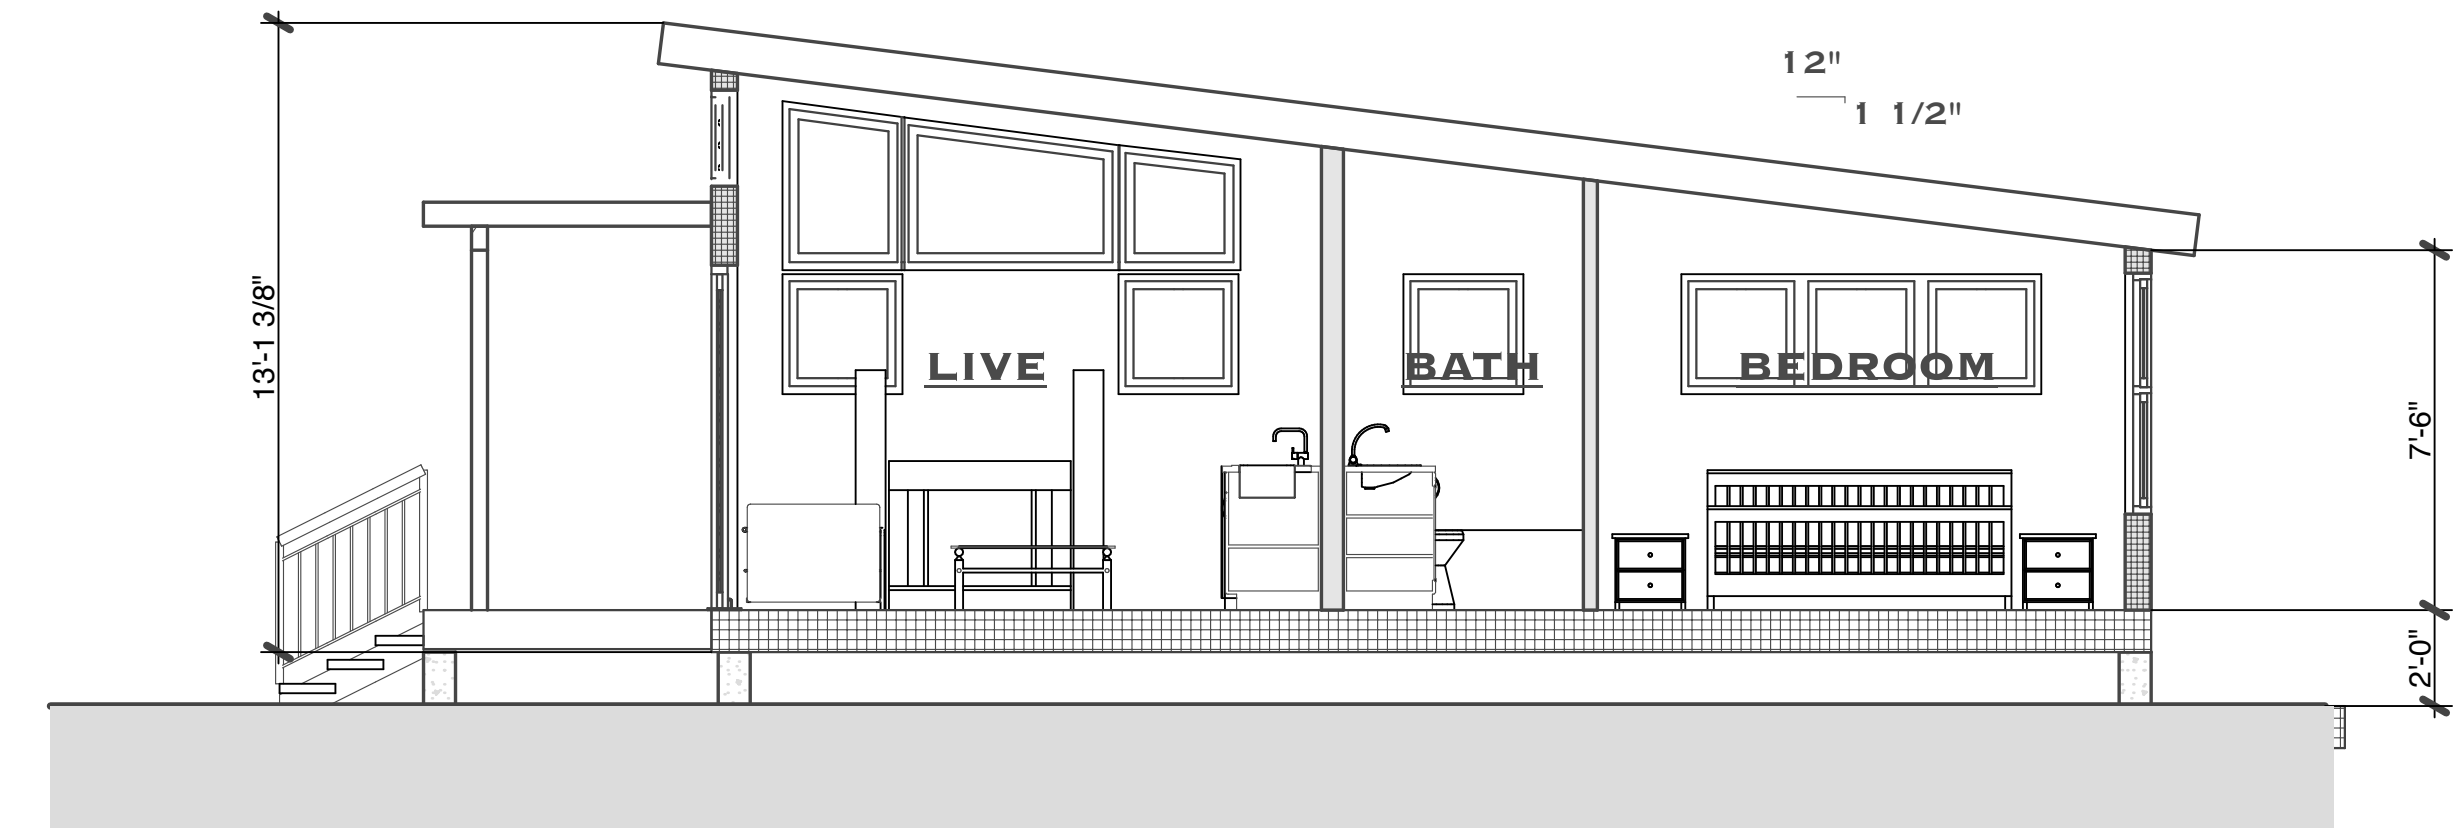

BUILDING SECTION-"A"

SCALE 1/4" = 1'-0"

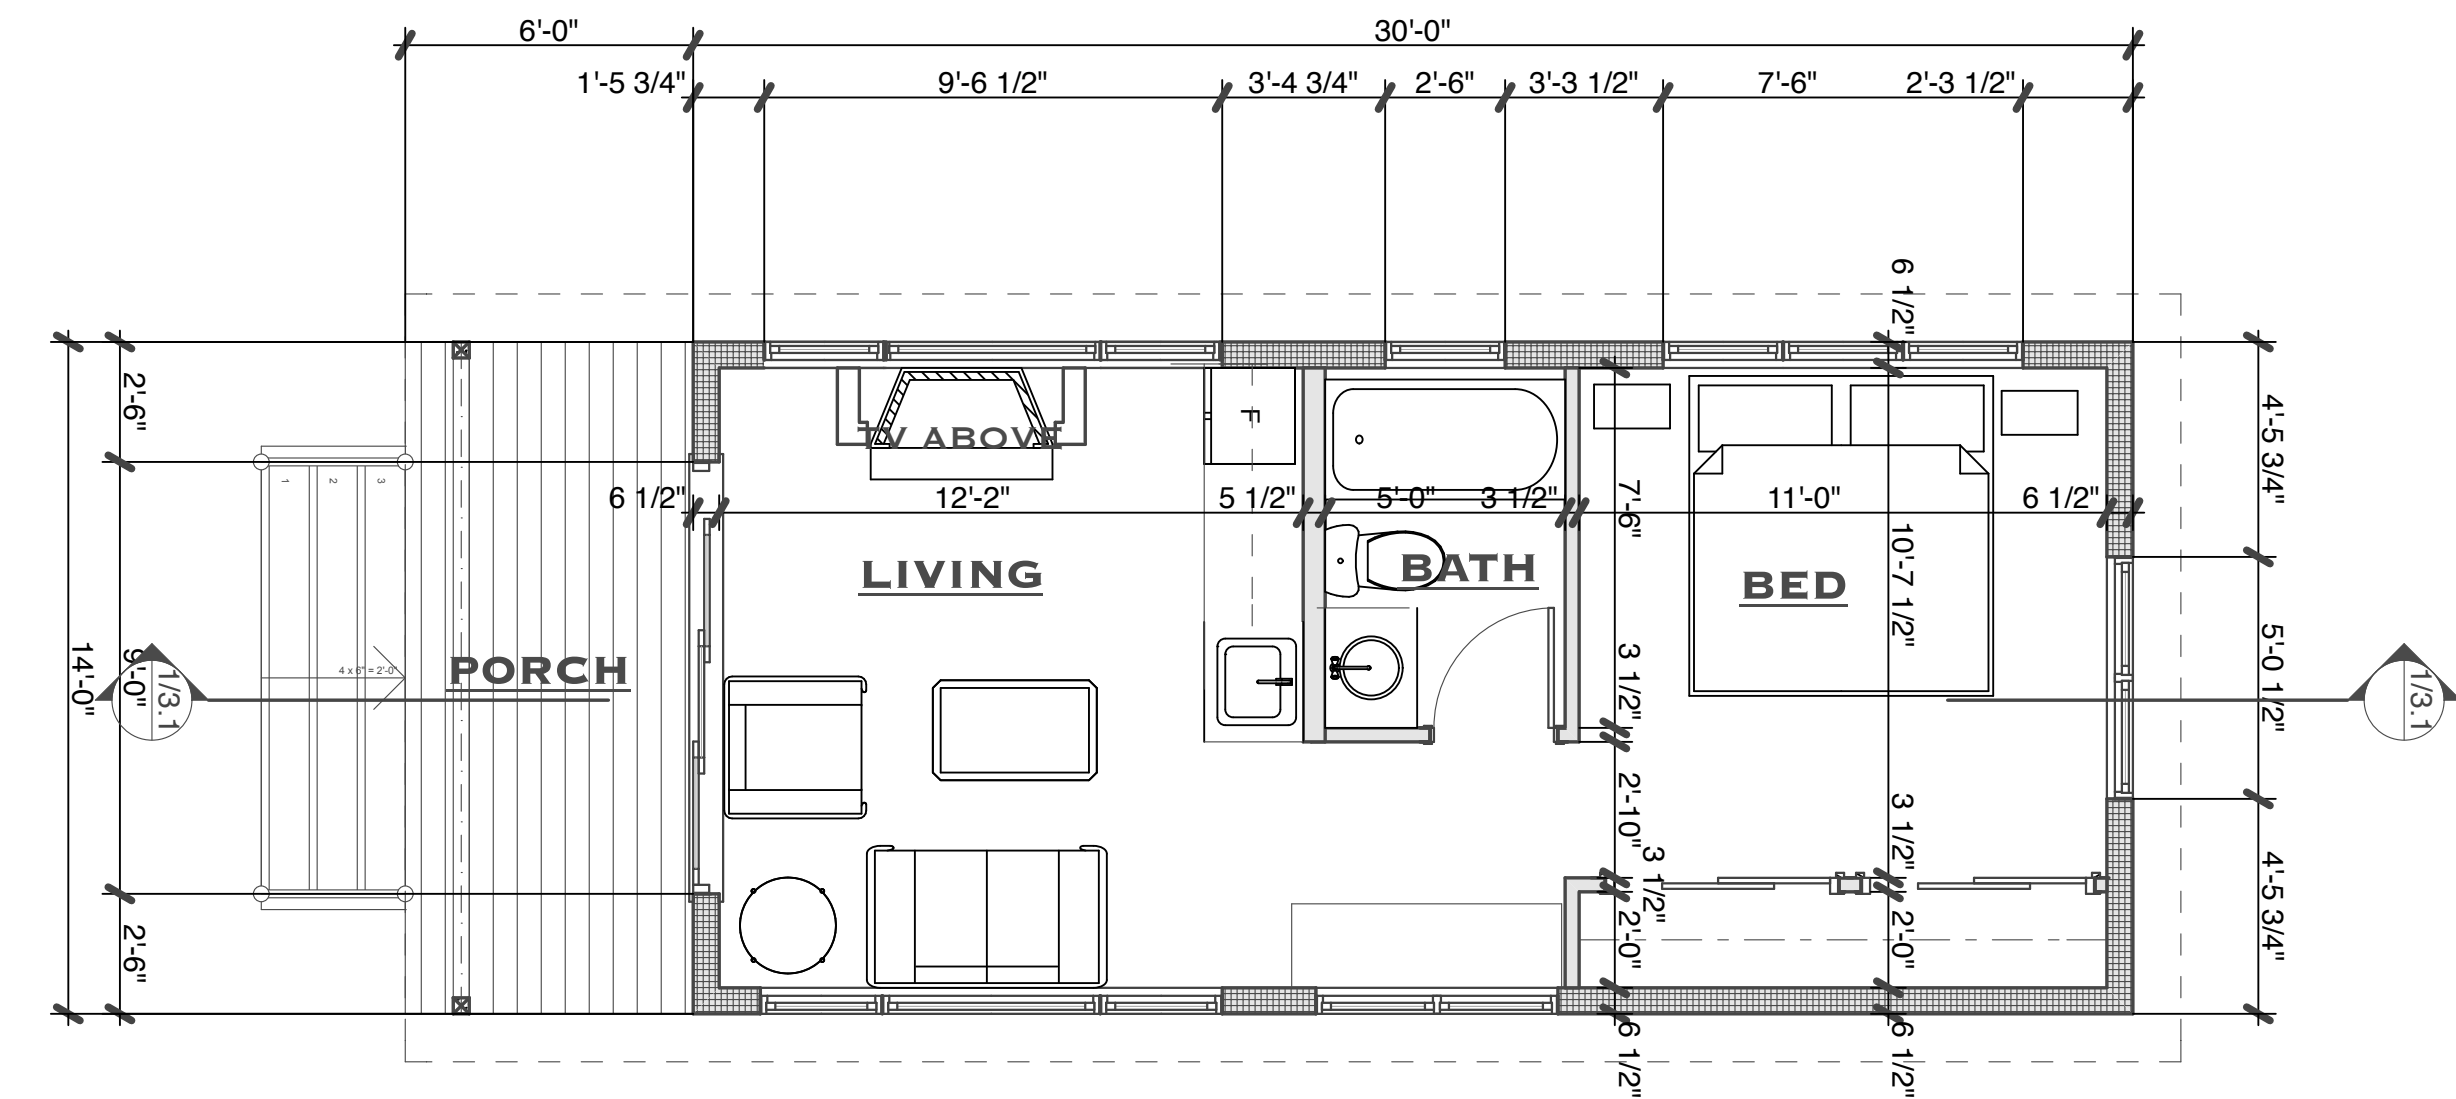


FLOOR PLAN

SCALE 1/4" = 1'-0"




PERSPECTIVES

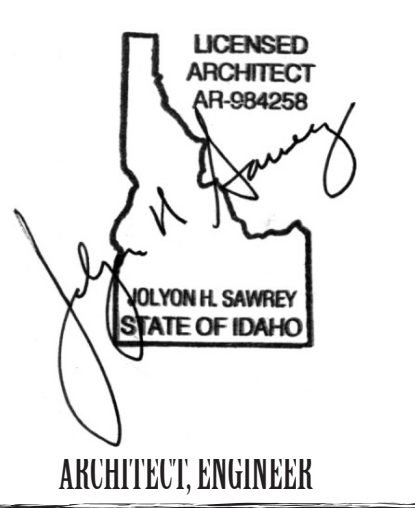

ARCHITECT, ENGINEER
MODERN CABIN

Your Cabin in the woods.

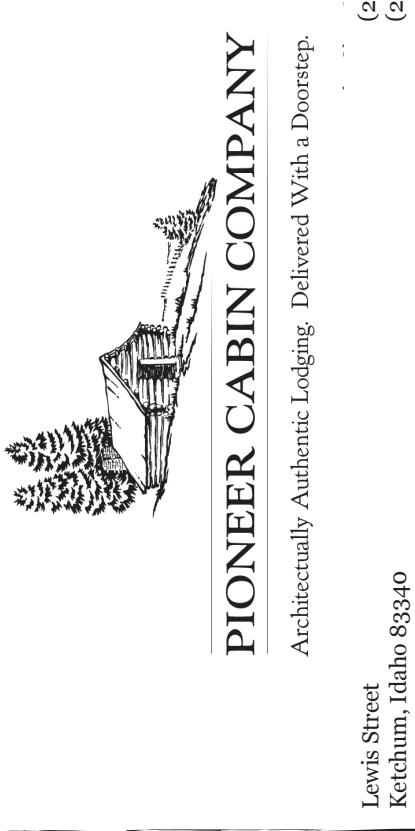

REVISIONS:

DATE:
23 AUG 2013

A2.1