


EXTERIOR ELEVATION (CONCEPT) - SIDE

SCALE: 1/4" = 1'-0"

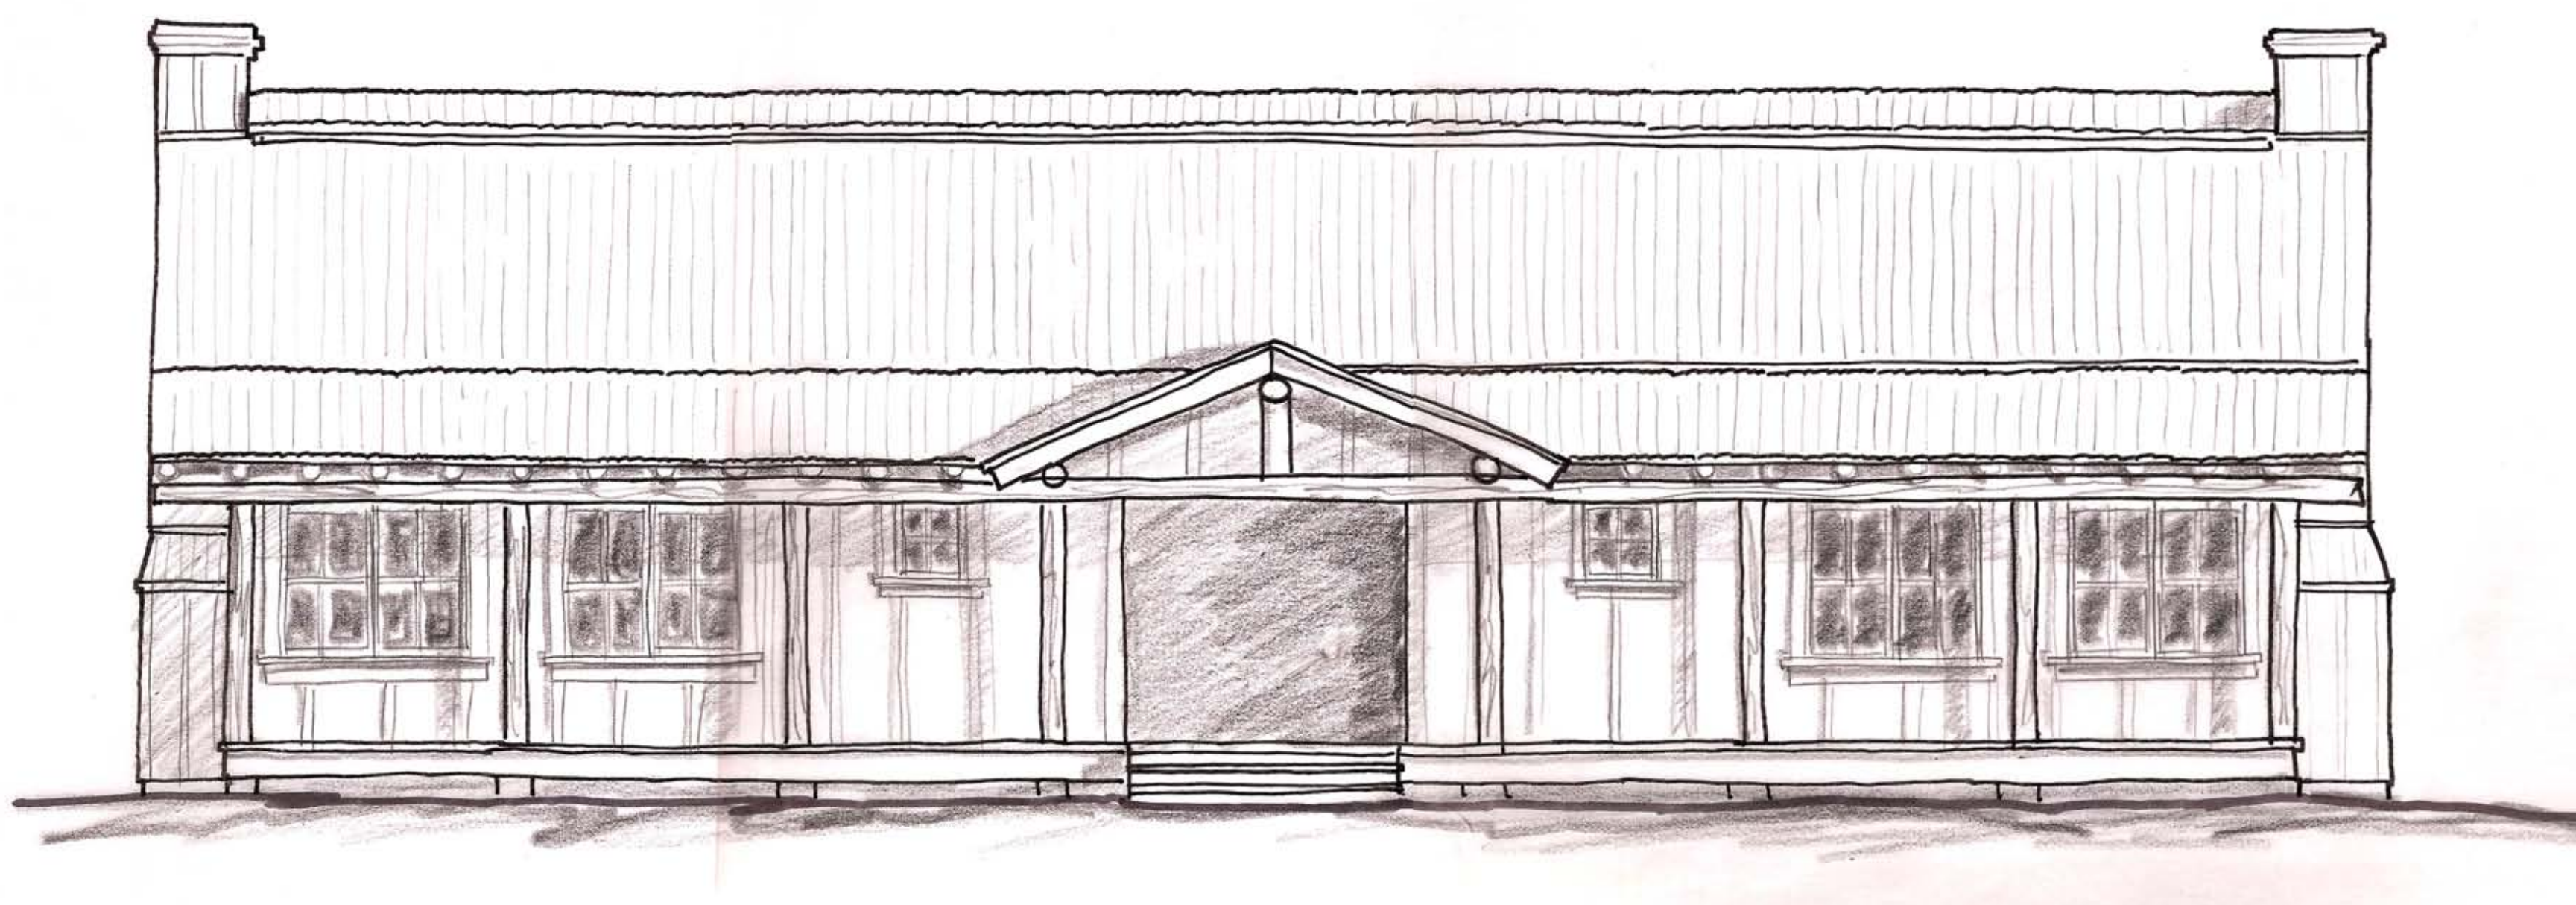


EXTERIOR ELEVATION (CONCEPT) - FRONT

SCALE: 1/4" = 1'-0"

PROJECT INFORMATION

BUILDING CODE	2006 IRC
BUILDING CODE	R-3 RESIDENTIAL SINGLE FAMILY/ DUPLEX
OCCUPANCY TYPE	R-3 RESIDENTIAL SINGLE FAMILY/ DUPLEX
CONSTRUCTION TYPE	V-8 NON RATED
BUILDING HEIGHT	20 +/-
BUILDING AREA:	
LYING/ DUPLEX	650 SQUARE FEET EA.
PORCH	464 SQUARE FEET
BREKFEZWAY	208 SQUARE FEET
TOTAL LIVING AREA	1,300 SQUARE FEET
TOTAL BLDG. AREA:	1,972 SQUARE FEET

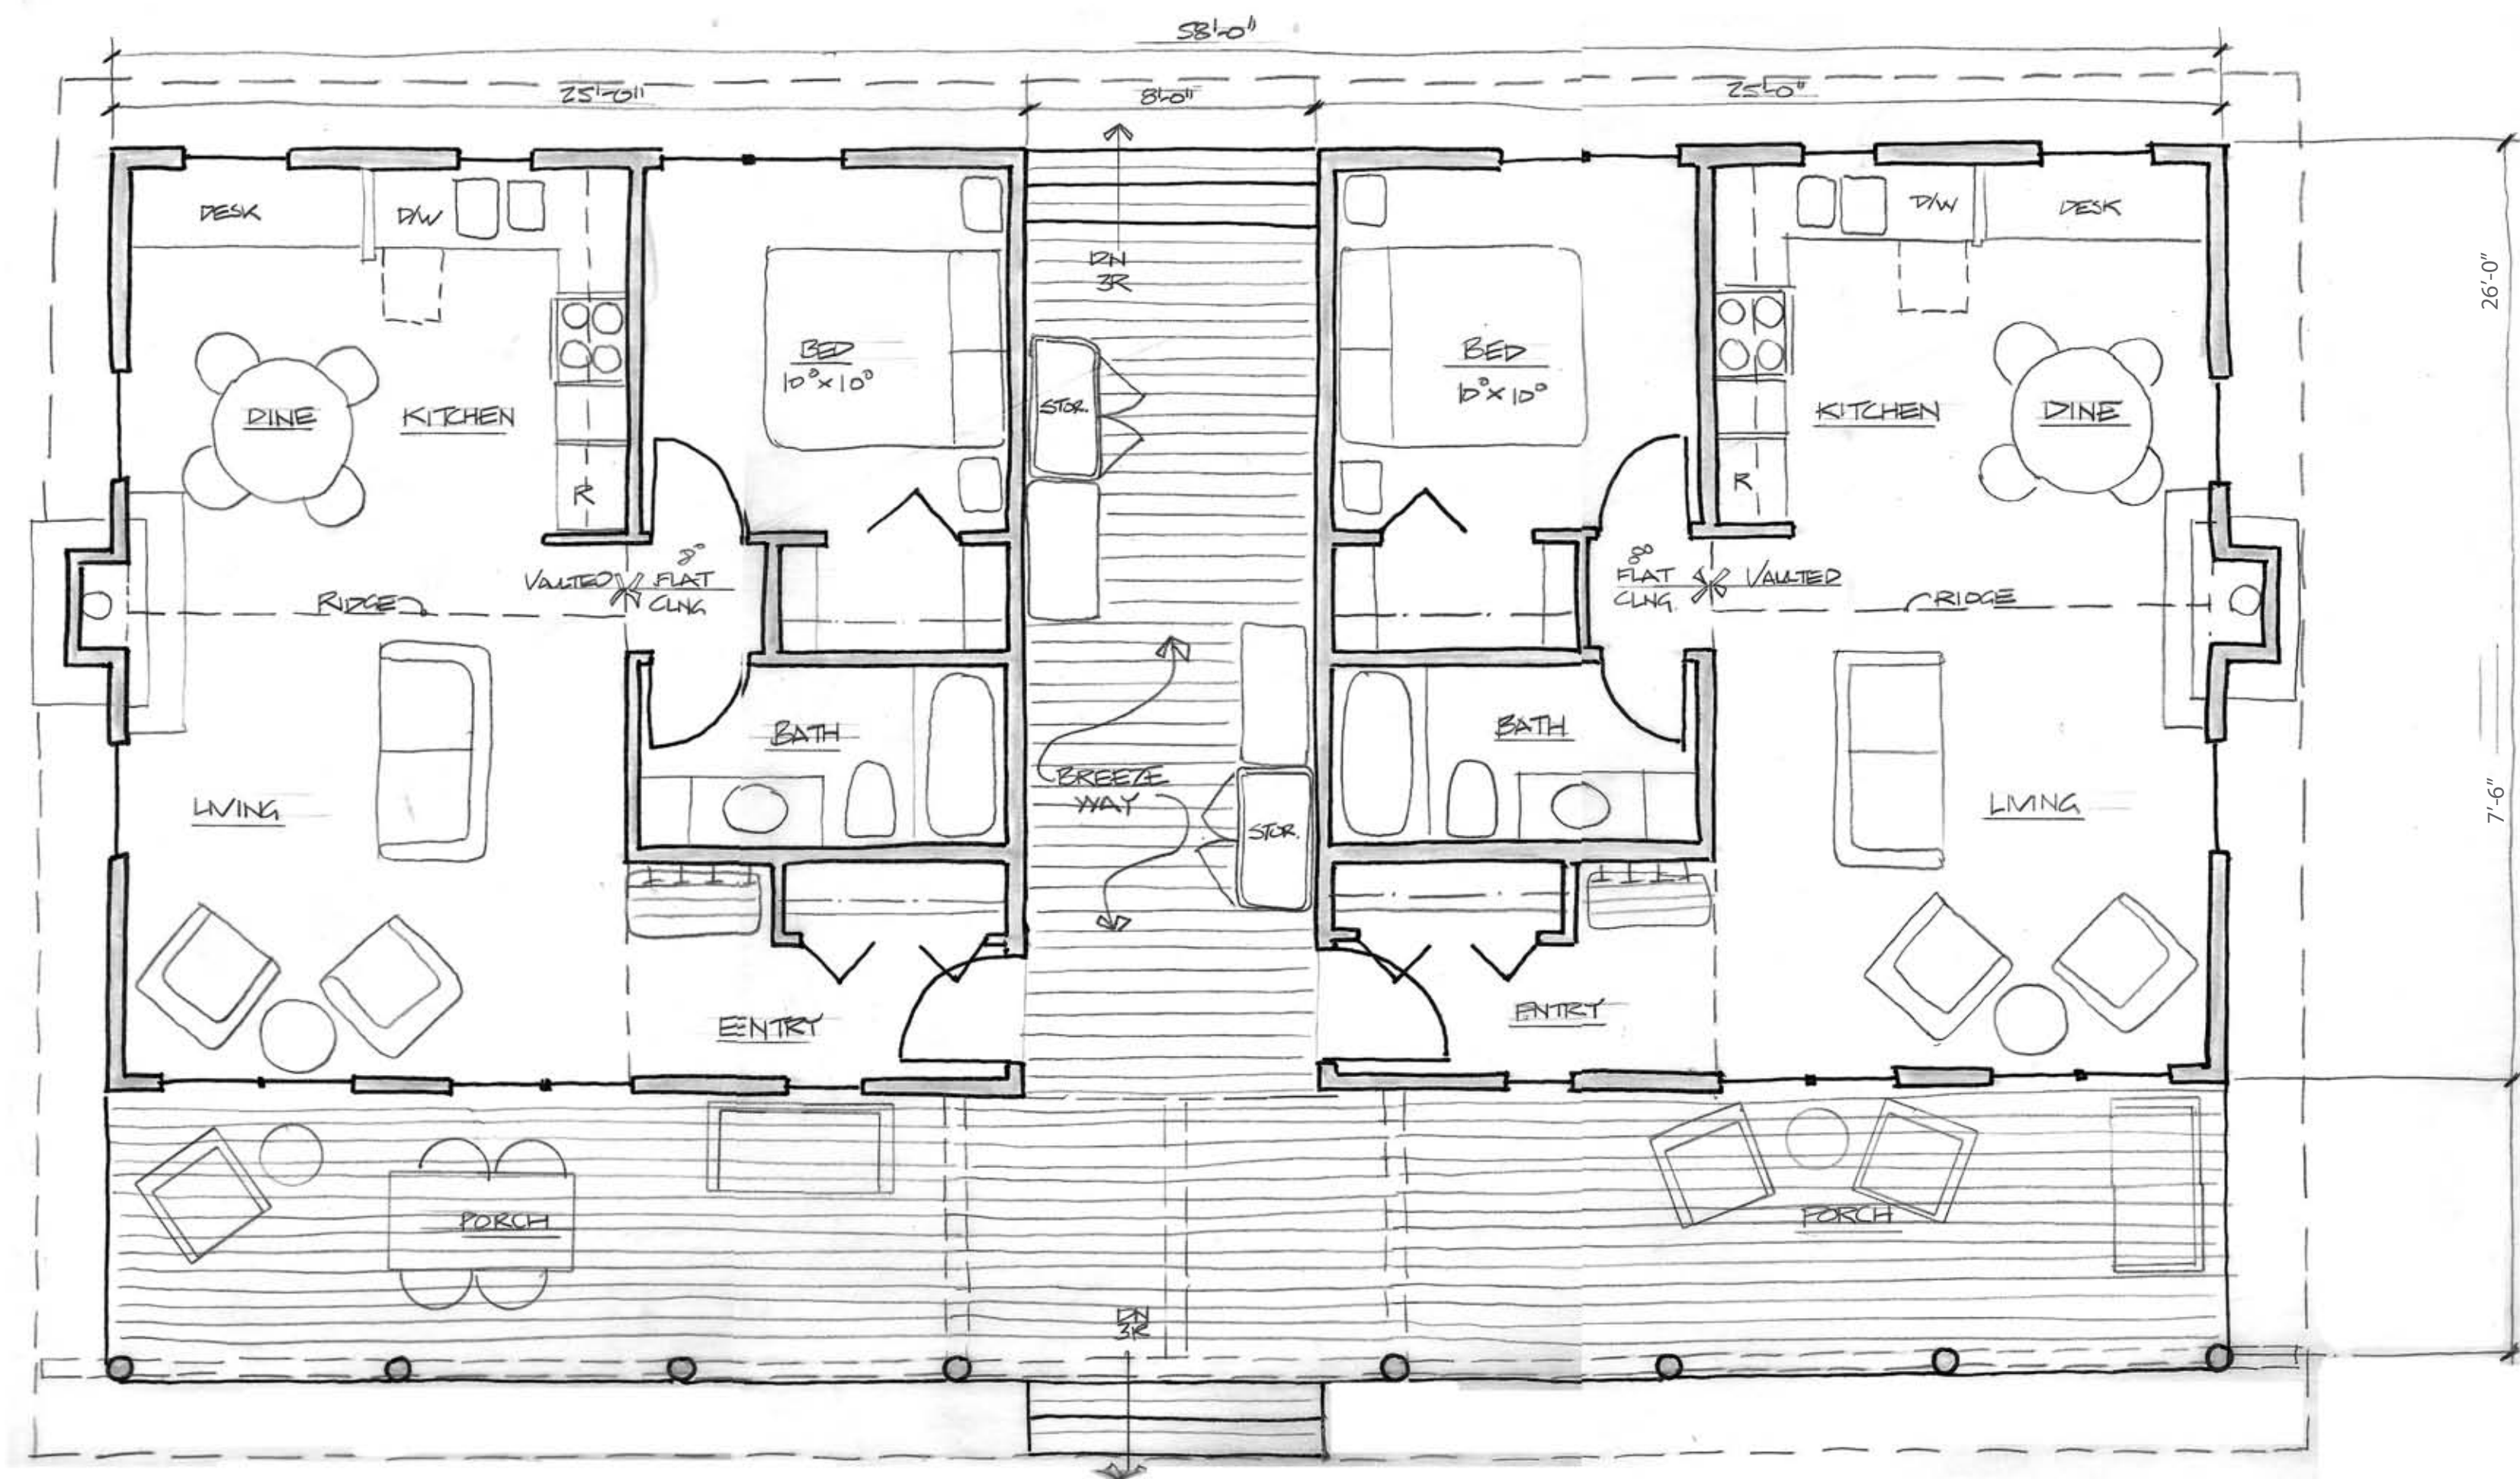

FLOOR PLAN

SCALE: 1/4" = 1'-0"



"DOG TROT" ARCHITECTURE IMAGERY

SCALE: 1/4" = 1'-0"

ARCHITECT, ENGINEER

Your Hunting Retreat:  
**OLD CURRAN CABINS**  
 Hagerman, Idaho

**Vital ink** PLLC  
 Environmental Architecture  
 & Consulting, LLC  
  
 30 West Drive  
 Bellevue, Idaho 83413  
 (208) 724-6316 ph  
 (800) 760-1895 fax  
 john@vitalink.net

REVISIONS:


DATE:  
 18 January, 2008

1